


Main Marquee  
20m x 60m

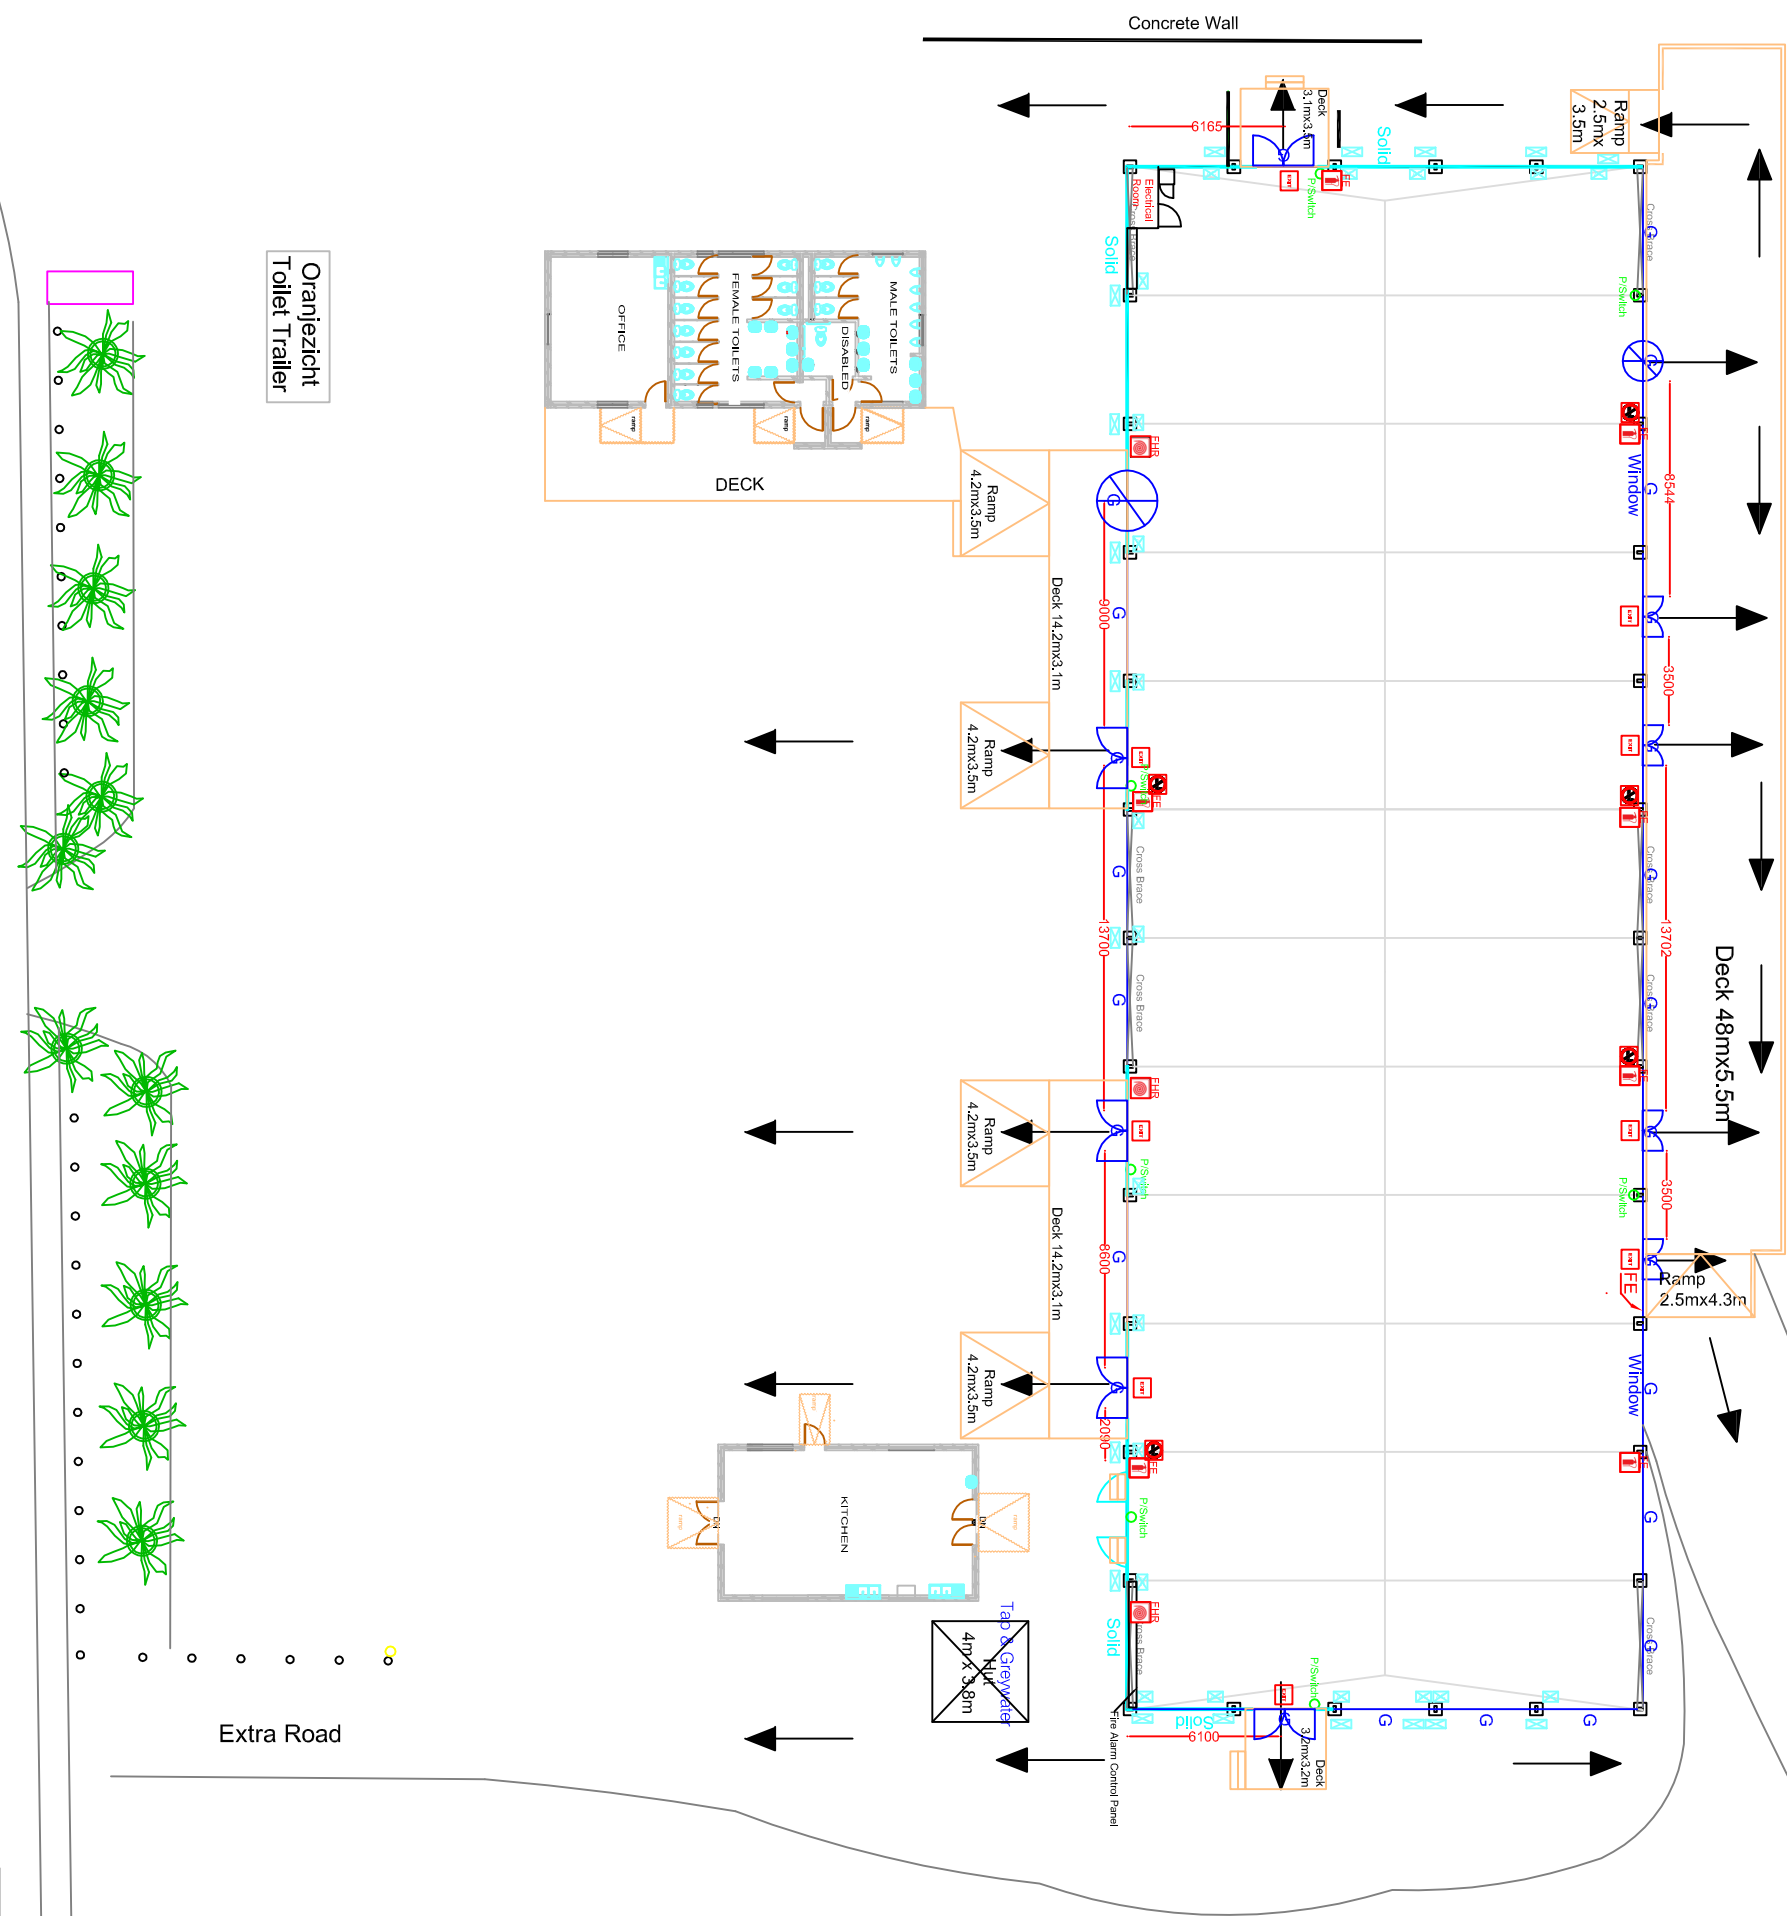


Oranjezicht  
Toilet Trailer

Extra Road

# The Lookout

Scale 1:150 @ A1  
1:300 @ A3

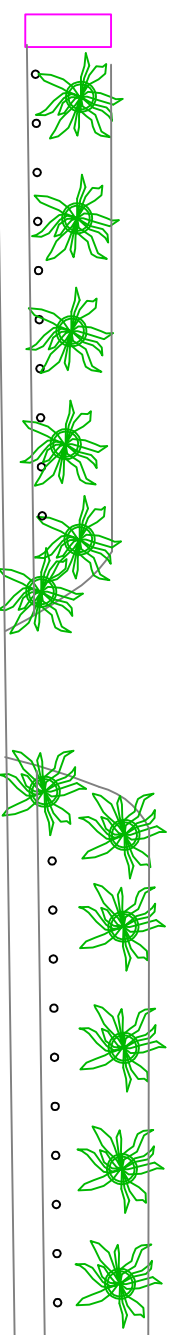

|            |                       |
|------------|-----------------------|
| Project    | V&A WATERFRONT        |
|            | THE LOOKOUT           |
| Client     | -                     |
| Contract   | -                     |
| Scale      | 1:150 @ A1 1:300 @ A3 |
| Date       | 06/07/15              |
| Drawn by   | STEEF                 |
| Checked by | CANDICE               |
| Project    | V&A WATERFRONT        |
|            | THE LOOKOUT           |
| Client     | -                     |
| Contract   | -                     |
| Scale      | 1:150 @ A1 1:300 @ A3 |
| Date       | 06/07/15              |
| Drawn by   | STEEF                 |
| Checked by | CANDICE               |

**CHAITELS**  
YOUR EVENT COVERED

28, 10th Ave, Midrand, 7405 / P.O. Box 597, Epungdasi, 7945  
1-27 21 593 7705 / I: 27 21 593 5792 / e: design@chaiteles.co.za

All Drawings and Design work contained in this presentation remains the copyright of Chaiteles. Written consent of a representative from Chaiteles Infrastructure Solutions is required for any reproduction of this document without the written consent of a representative from Chaiteles Infrastructure Solutions.