


Main Marquee  
20mx60m

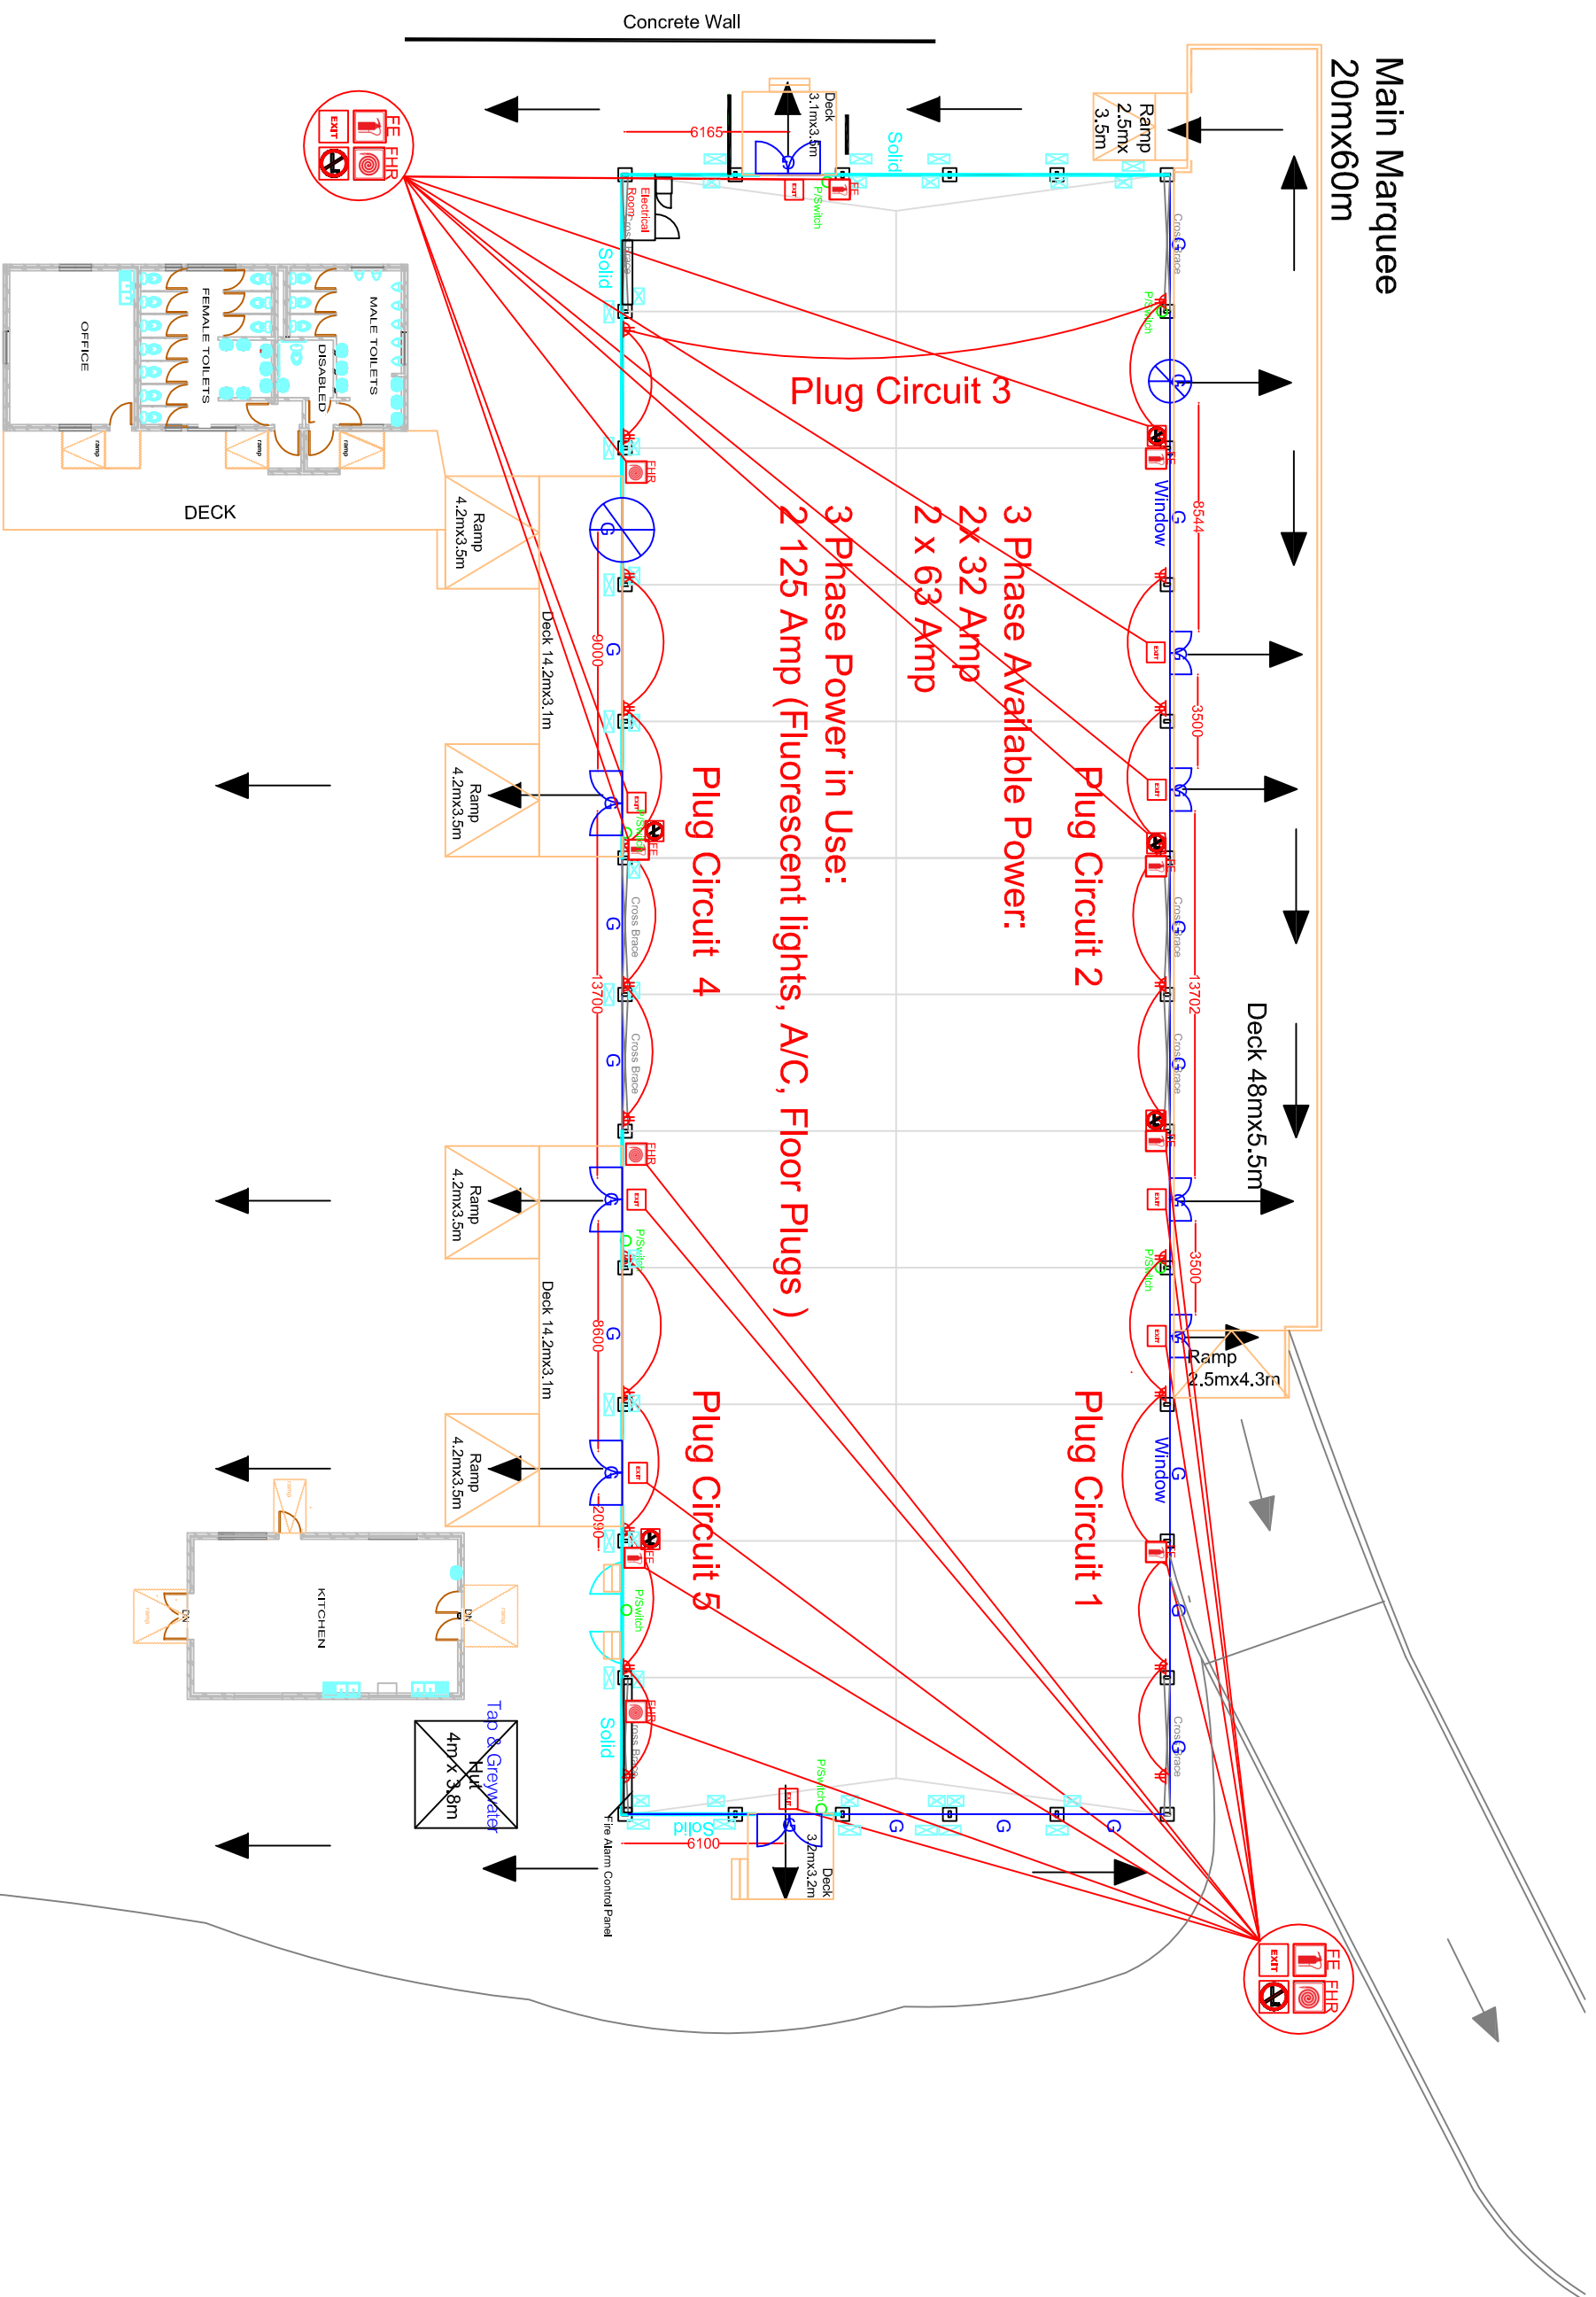

# The Lookout\_Power

Scale 1:125 @ A1  
1:250 @ A3

Project	V&A WATERFRONT
	THE LOOKOUT
Client	CANDICE
Contract	LAYOUT
Designer	STEF
Scale	1:125 @ A1 1:250 @ A3
Date	06/OCT/15

**CHATTELS**  
YOUR EVENT COVERED

28, 10th Ave, Midrand, 7405 / P.O. Box 597, Epitongdusi, 7945  
1:27 21 593 7705 | 27 21 593 5792 | e: design@chattels.co.za

All Drawings and Design work contained in this presentation remains the copyright of Chattels. Written consent of a representative from Chattels Infrastructure Solutions is required for any reproduction or part thereof without the written consent of a representative from Chattels Infrastructure Solutions